


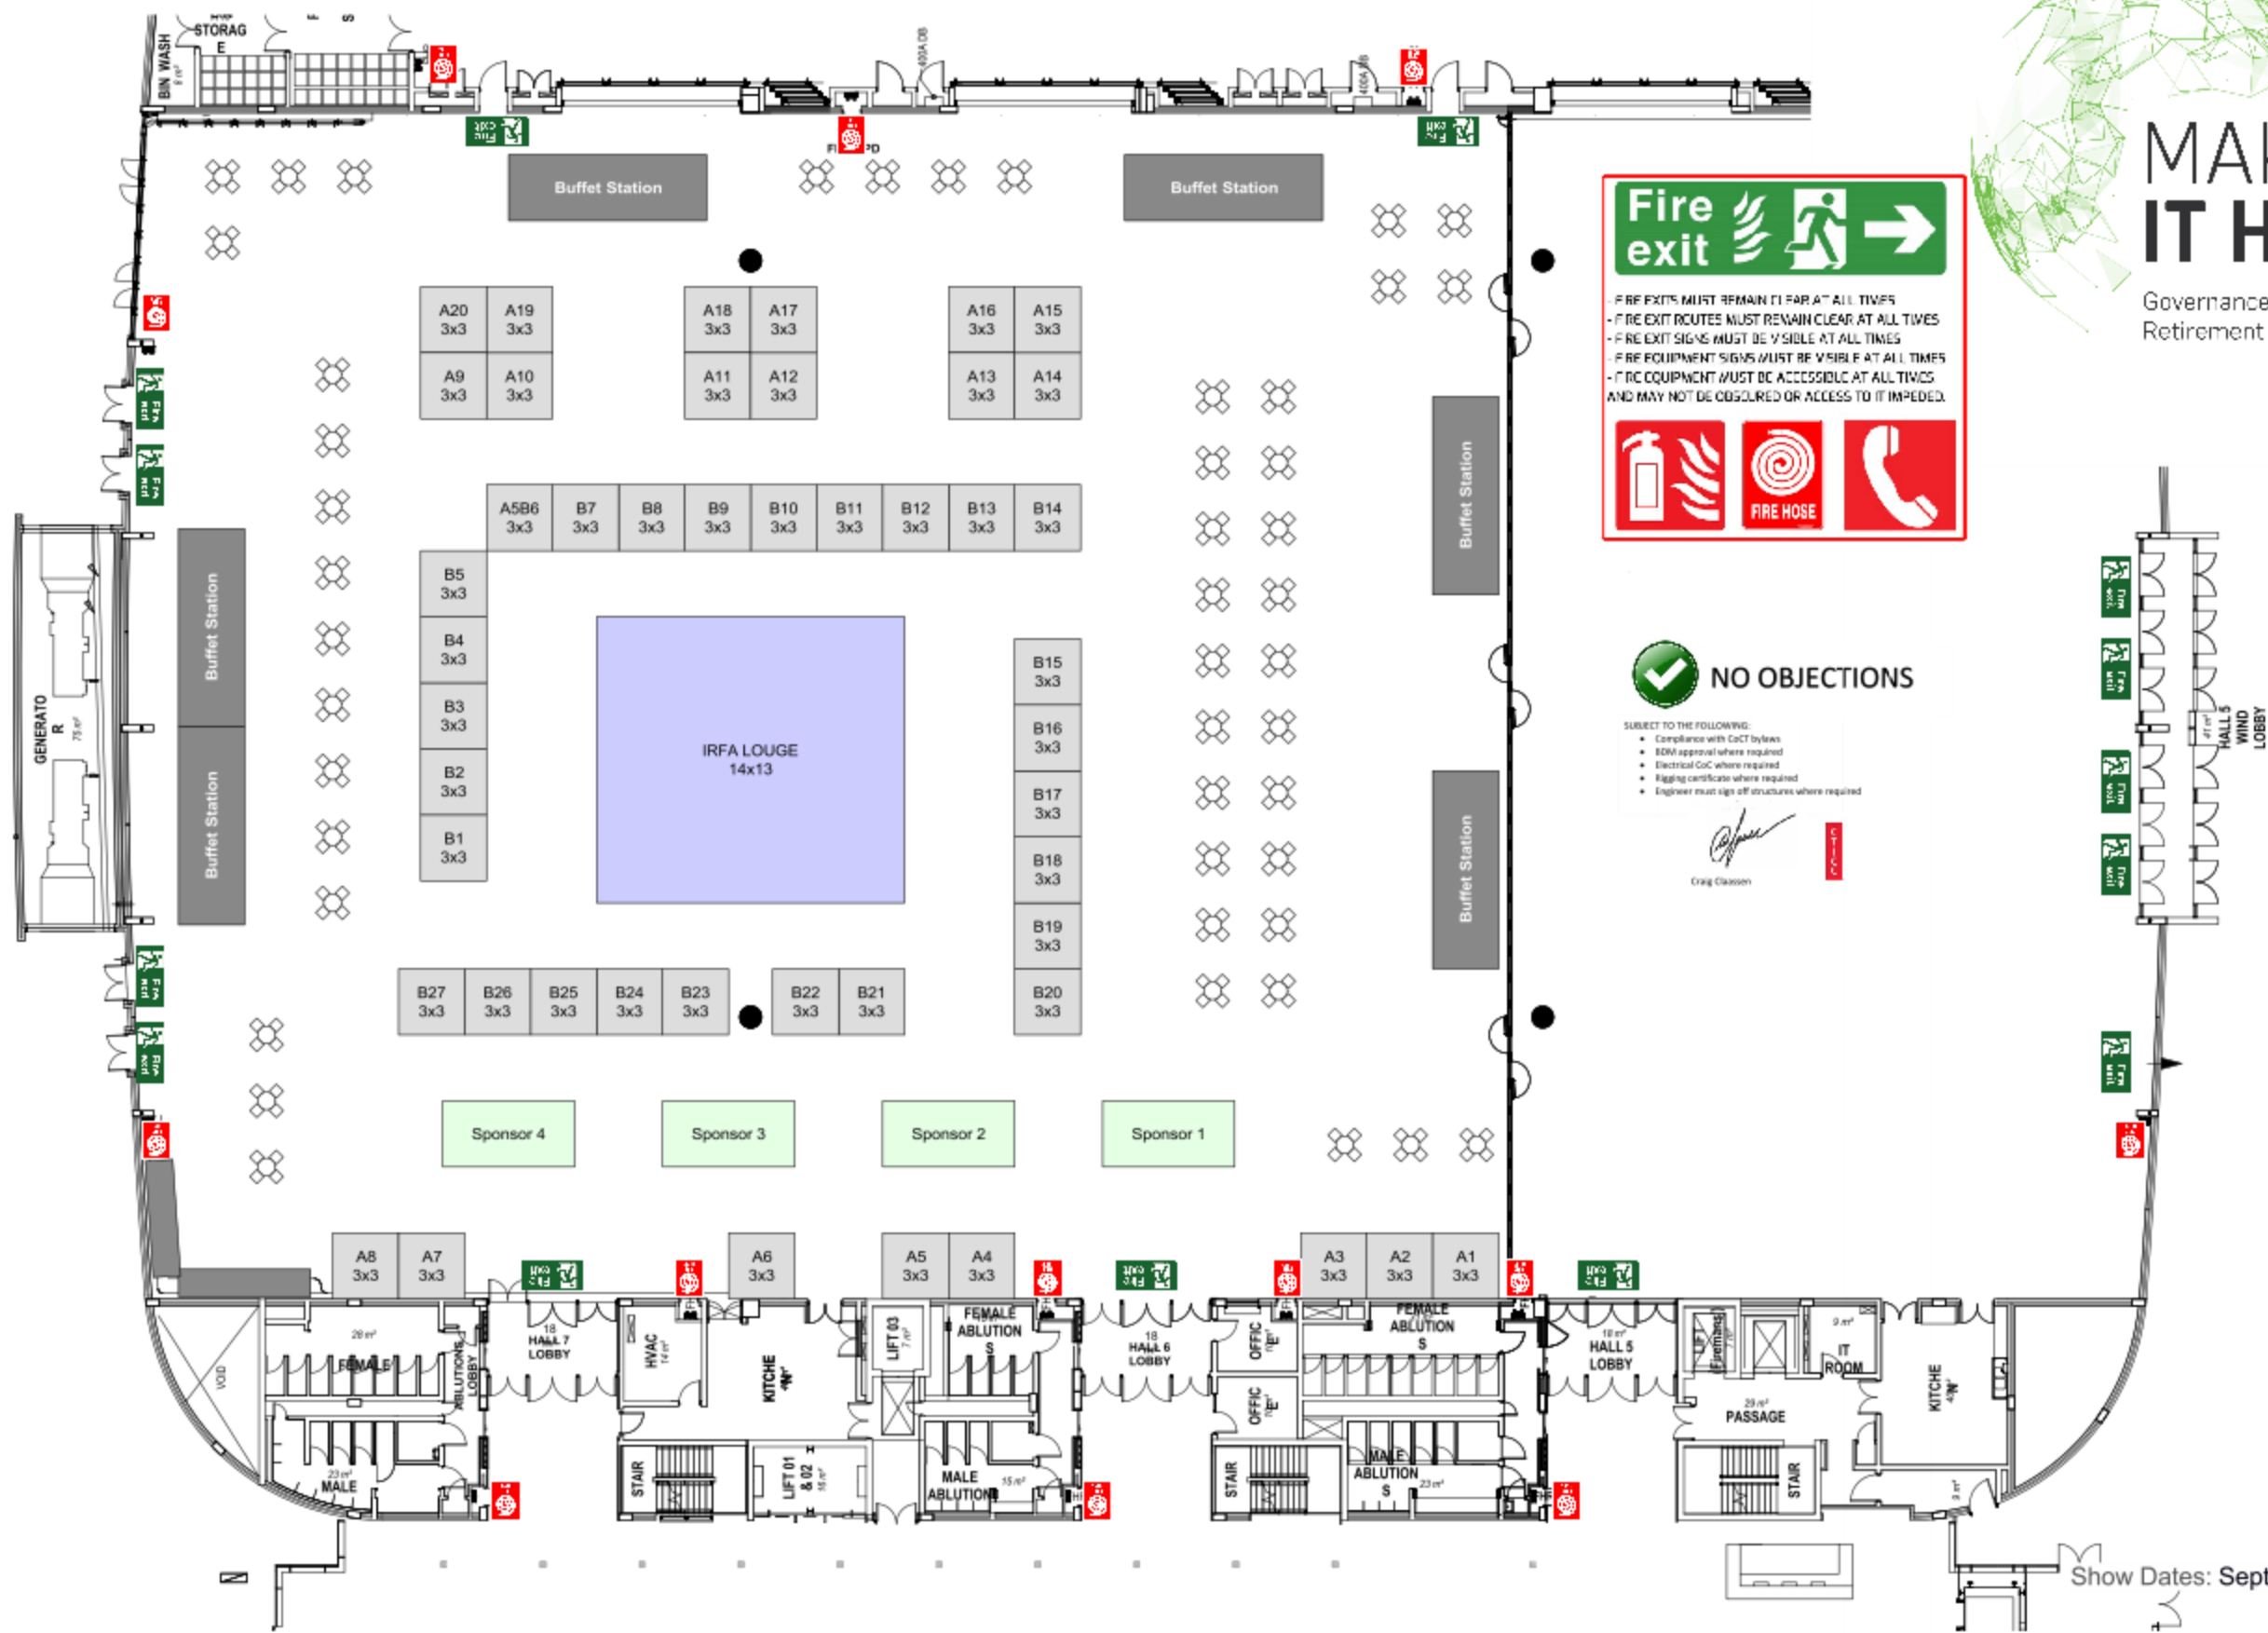

REVIEWED
By Craig at 1:32 pm, Mar 02, 2023



MAKING IT HAPPEN
Governance and Leadership of Retirement Funds in 2023



Fire exit

- FIRE EXITS MUST REMAIN CLEAR AT ALL TIMES
 - FIRE EXIT ROUTES MUST REMAIN CLEAR AT ALL TIMES
 - FIRE EXIT SIGNS MUST BE VISIBLE AT ALL TIMES
 - FIRE EQUIPMENT SIGNS MUST BE VISIBLE AT ALL TIMES
 - FIRE EQUIPMENT MUST BE ACCESSIBLE AT ALL TIMES AND MAY NOT BE OBSCURED OR ACCESS TO IT IMPEDED.

NO OBJECTIONS

SUBJECT TO THE FOLLOWING:

- Compliance with CoC bylaws
- EDM approval where required
- Electrical CoC where required
- Rigging certificate where required
- Engineer must sign off structures where required

Craig Claassen

- CATERING
- PACKAGE STANDS
- SPONSOR STANDS
- LOUNGE

Floor Plan

IRFA 2023 @ CTICC 2
Show Dates: September 2023 – days to be confirmed

AE robyn@scandisplay.co.za
DESIGN winette@scandisplay.co.za

DWG NO: 29/rev3
2023-02-23



© 2016 - This proposal and design used in this concept are each subject to the national and international copyright laws for the protection of intellectual property rights. It is not allowed to duplicate or hand out this concept and design or any part of it to third parties. Please note that any dissemination to third parties, distribution or copying of this concept and design is prohibited. All dimensions and relevant details to be checked by production and pre-built prior to construction on site. All dimensions are given in mm. Any discrepancies are to be reported to the designer immediately. No changes are to be made to this design without the approval of the designer. Colours and graphics are represented as close as possible but may differ from the actual finished product.